




管路施設図

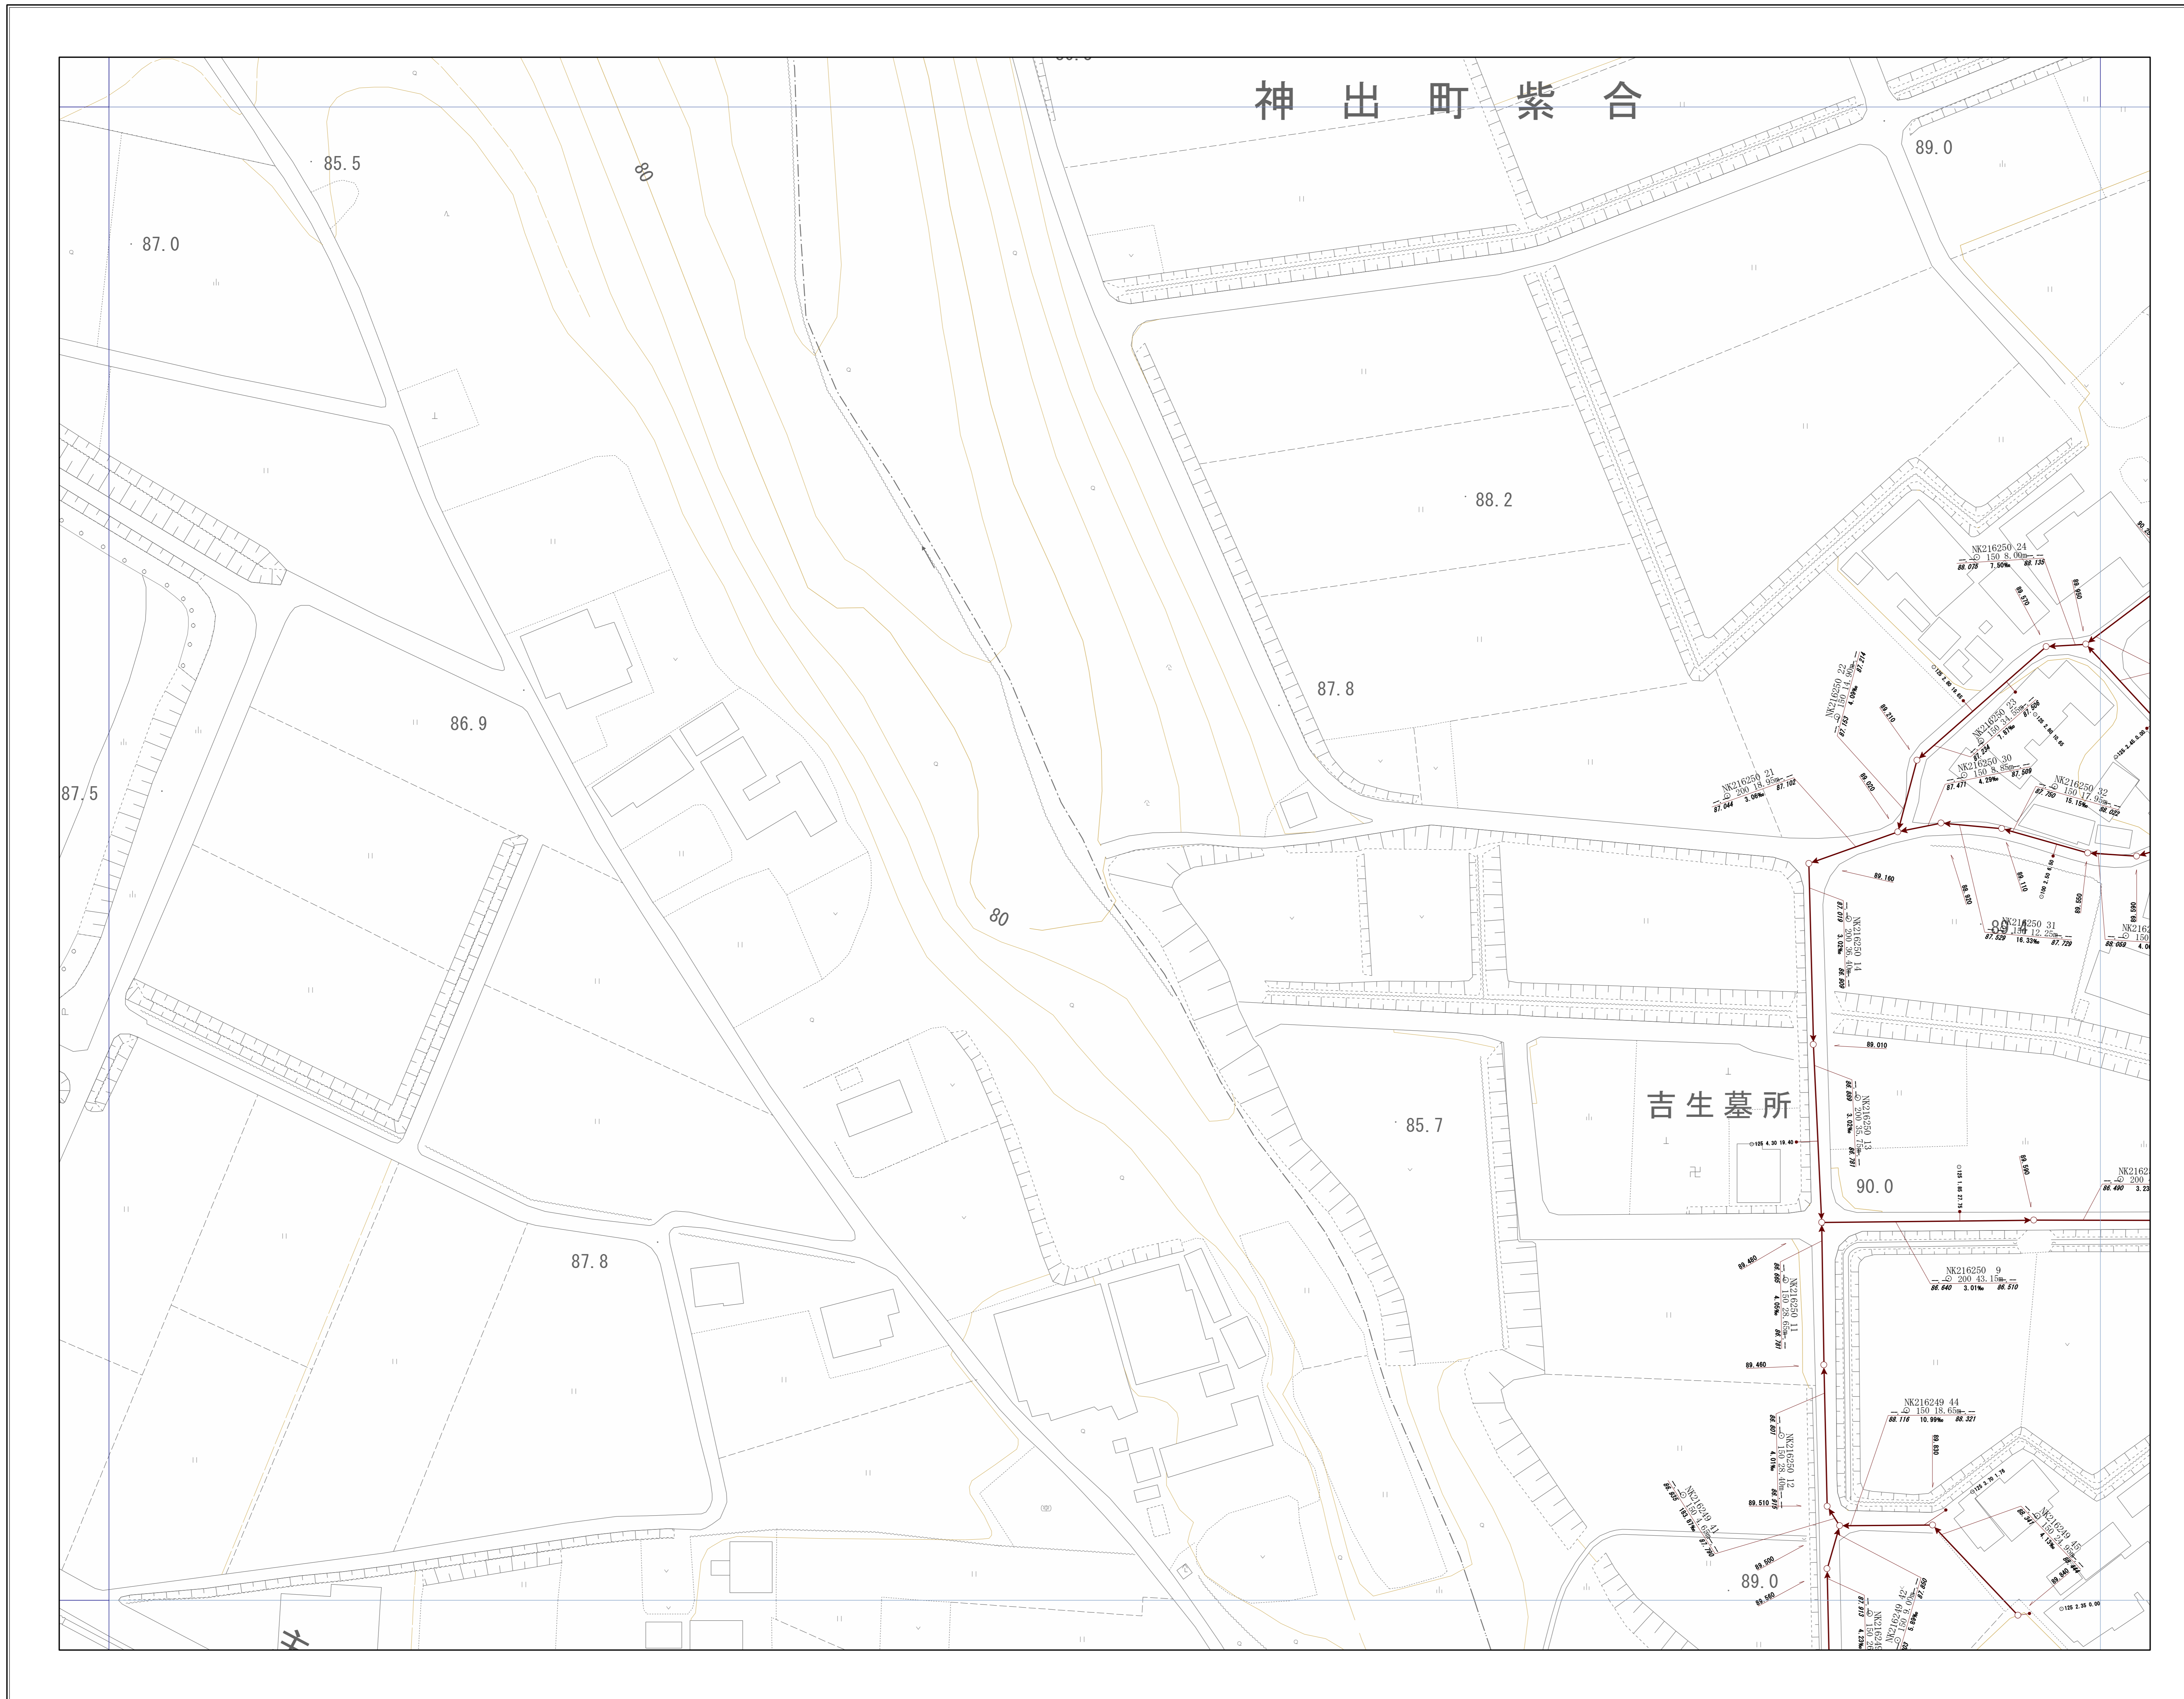

OF5483	OF5484	OF5485
OF5493	OF5494	OF5495
OF6403	OF6404	OF6405

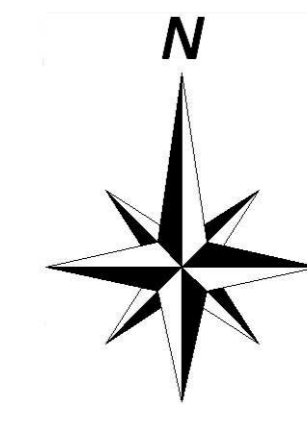


神戸市建設局
下水道部

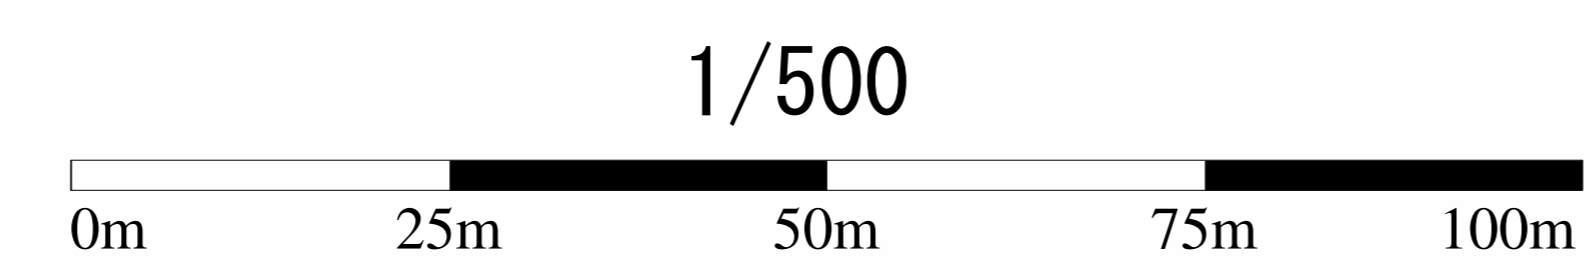


管路施設図

OF5484	OF5485	OF5486
OF5494	OF5495	OF5496
OF6404	OF6405	OF6406

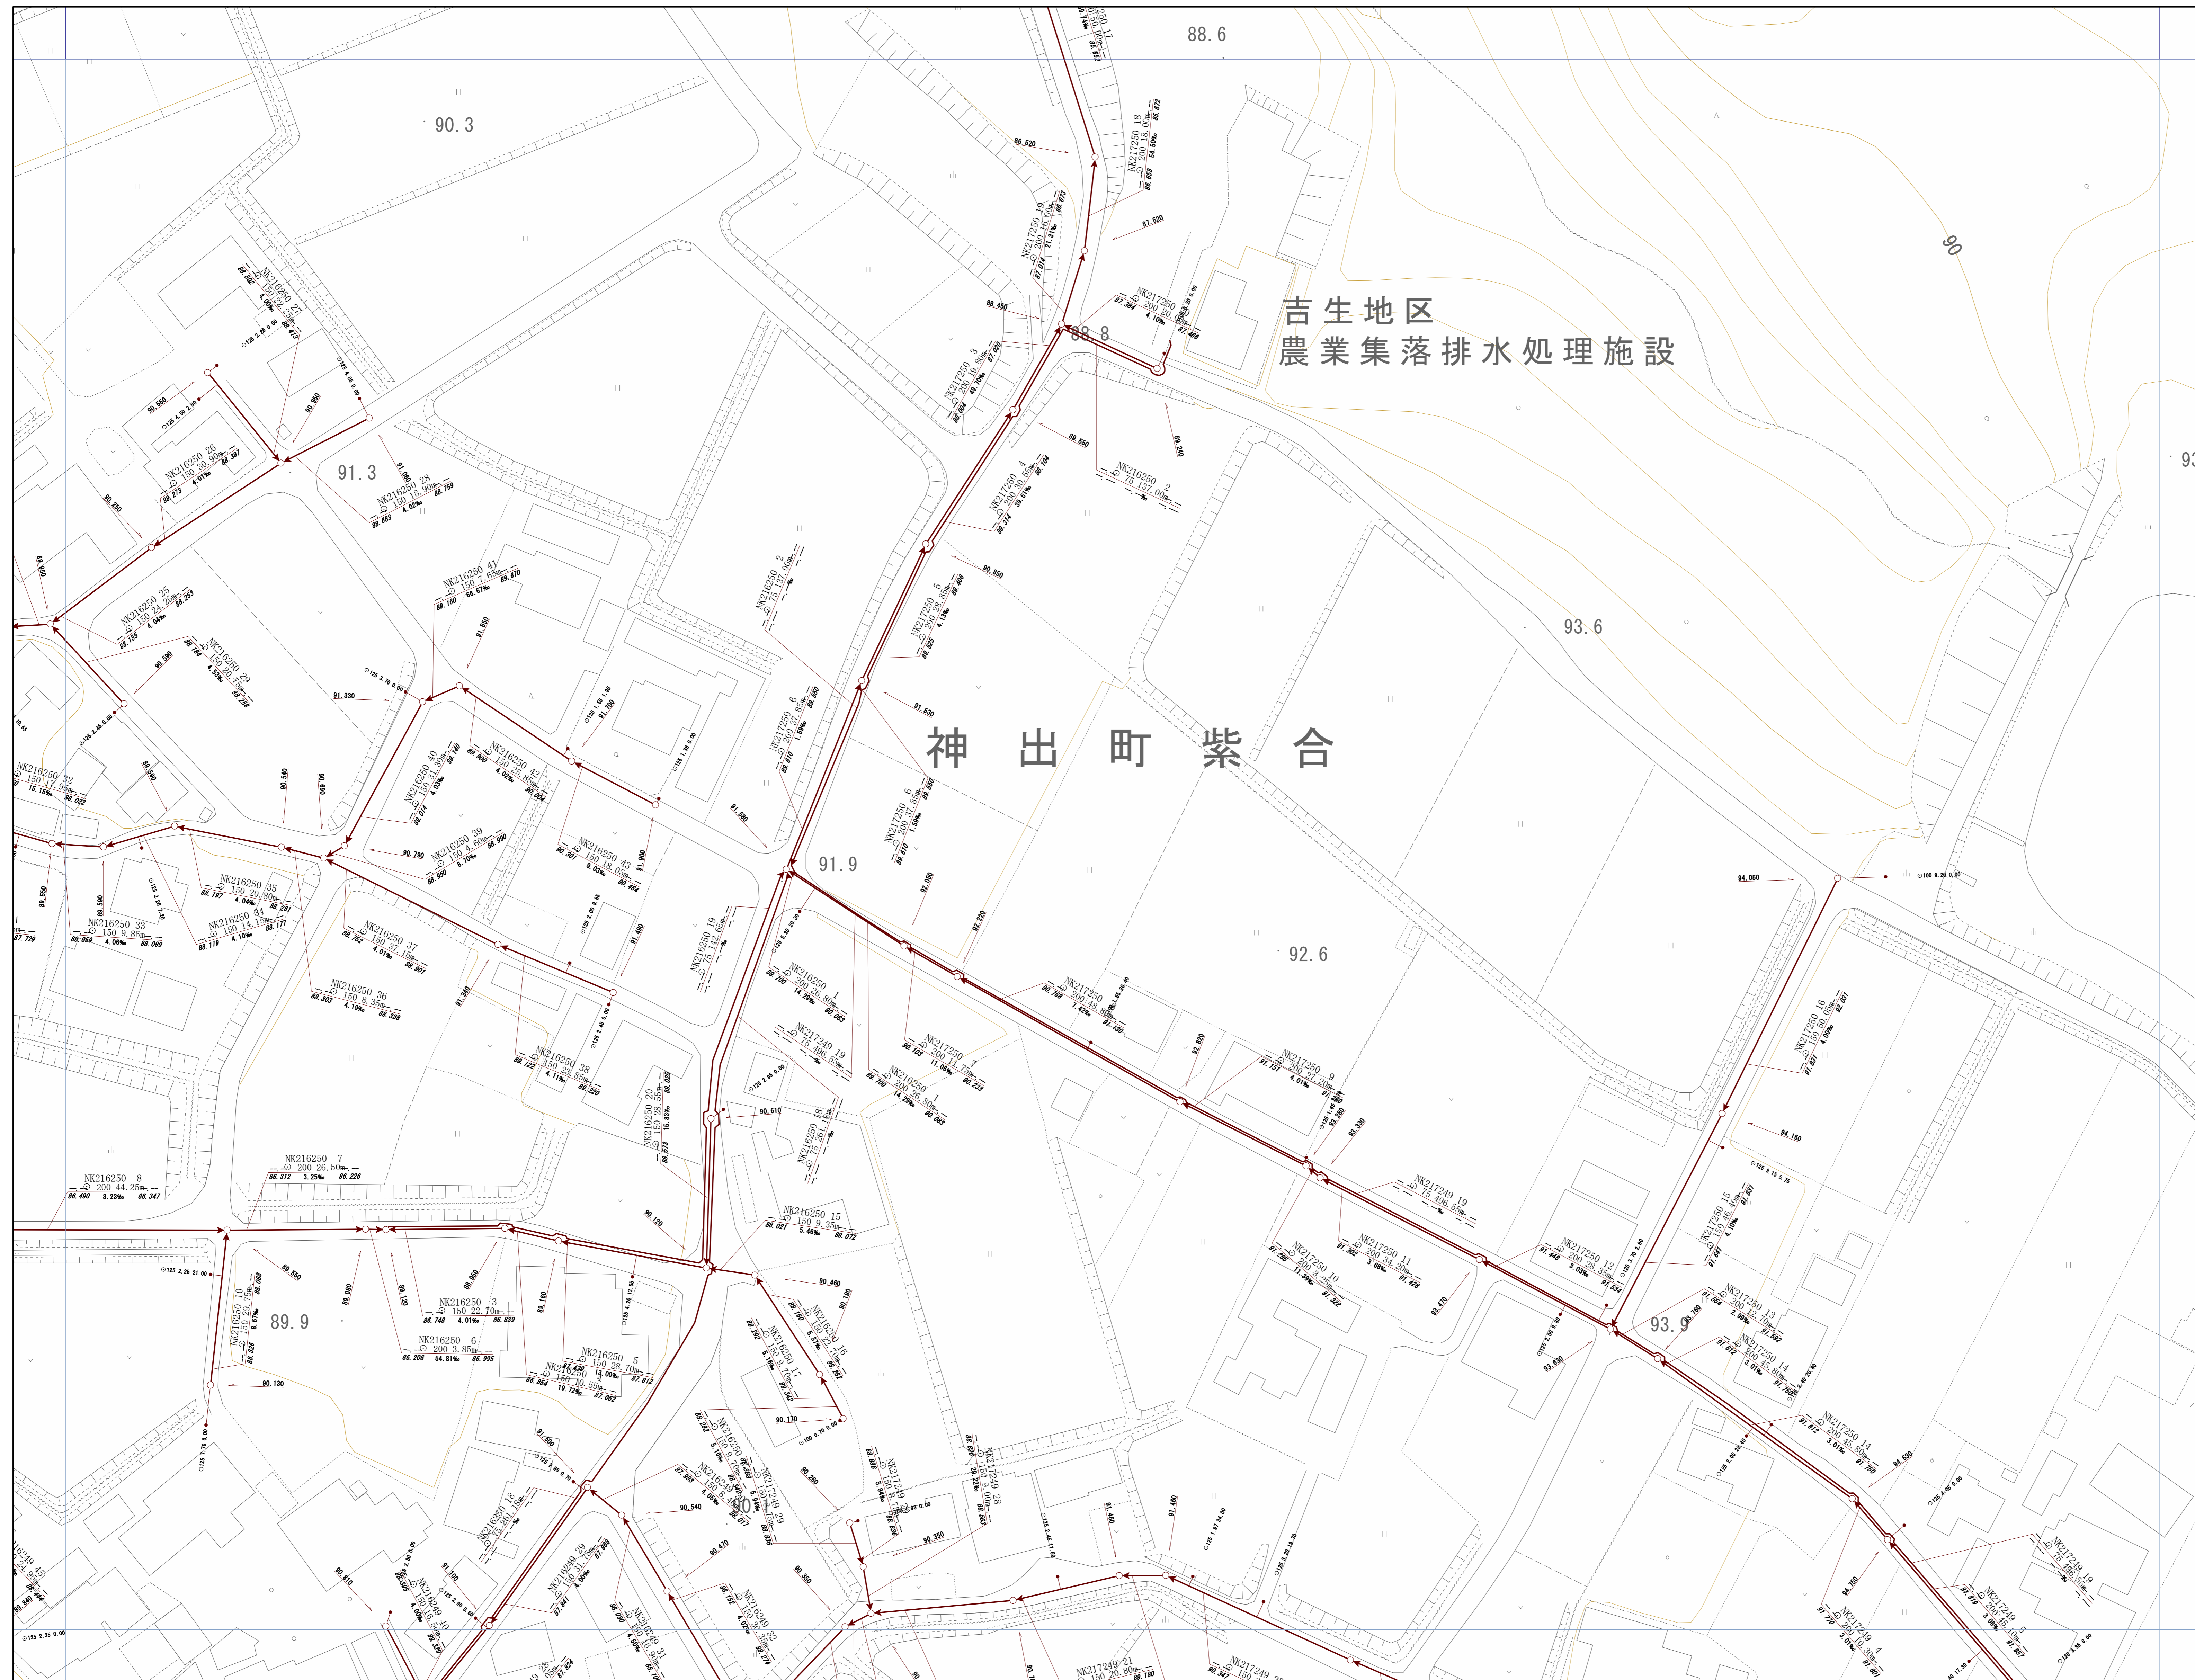

神戸市建設局下水道部


1/500

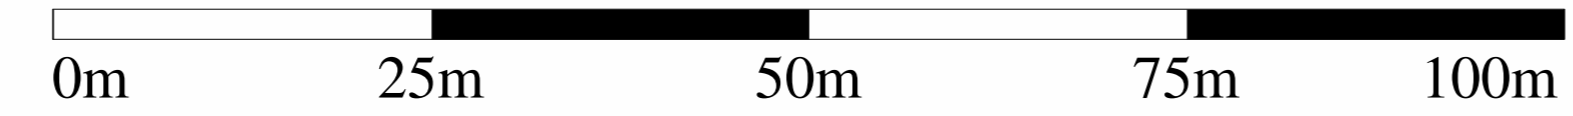


OF5496

管路施設図

OF5485	OF5486	OF5487
OF5495	OF5496	OF5497
OF6405	OF6406	OF6407

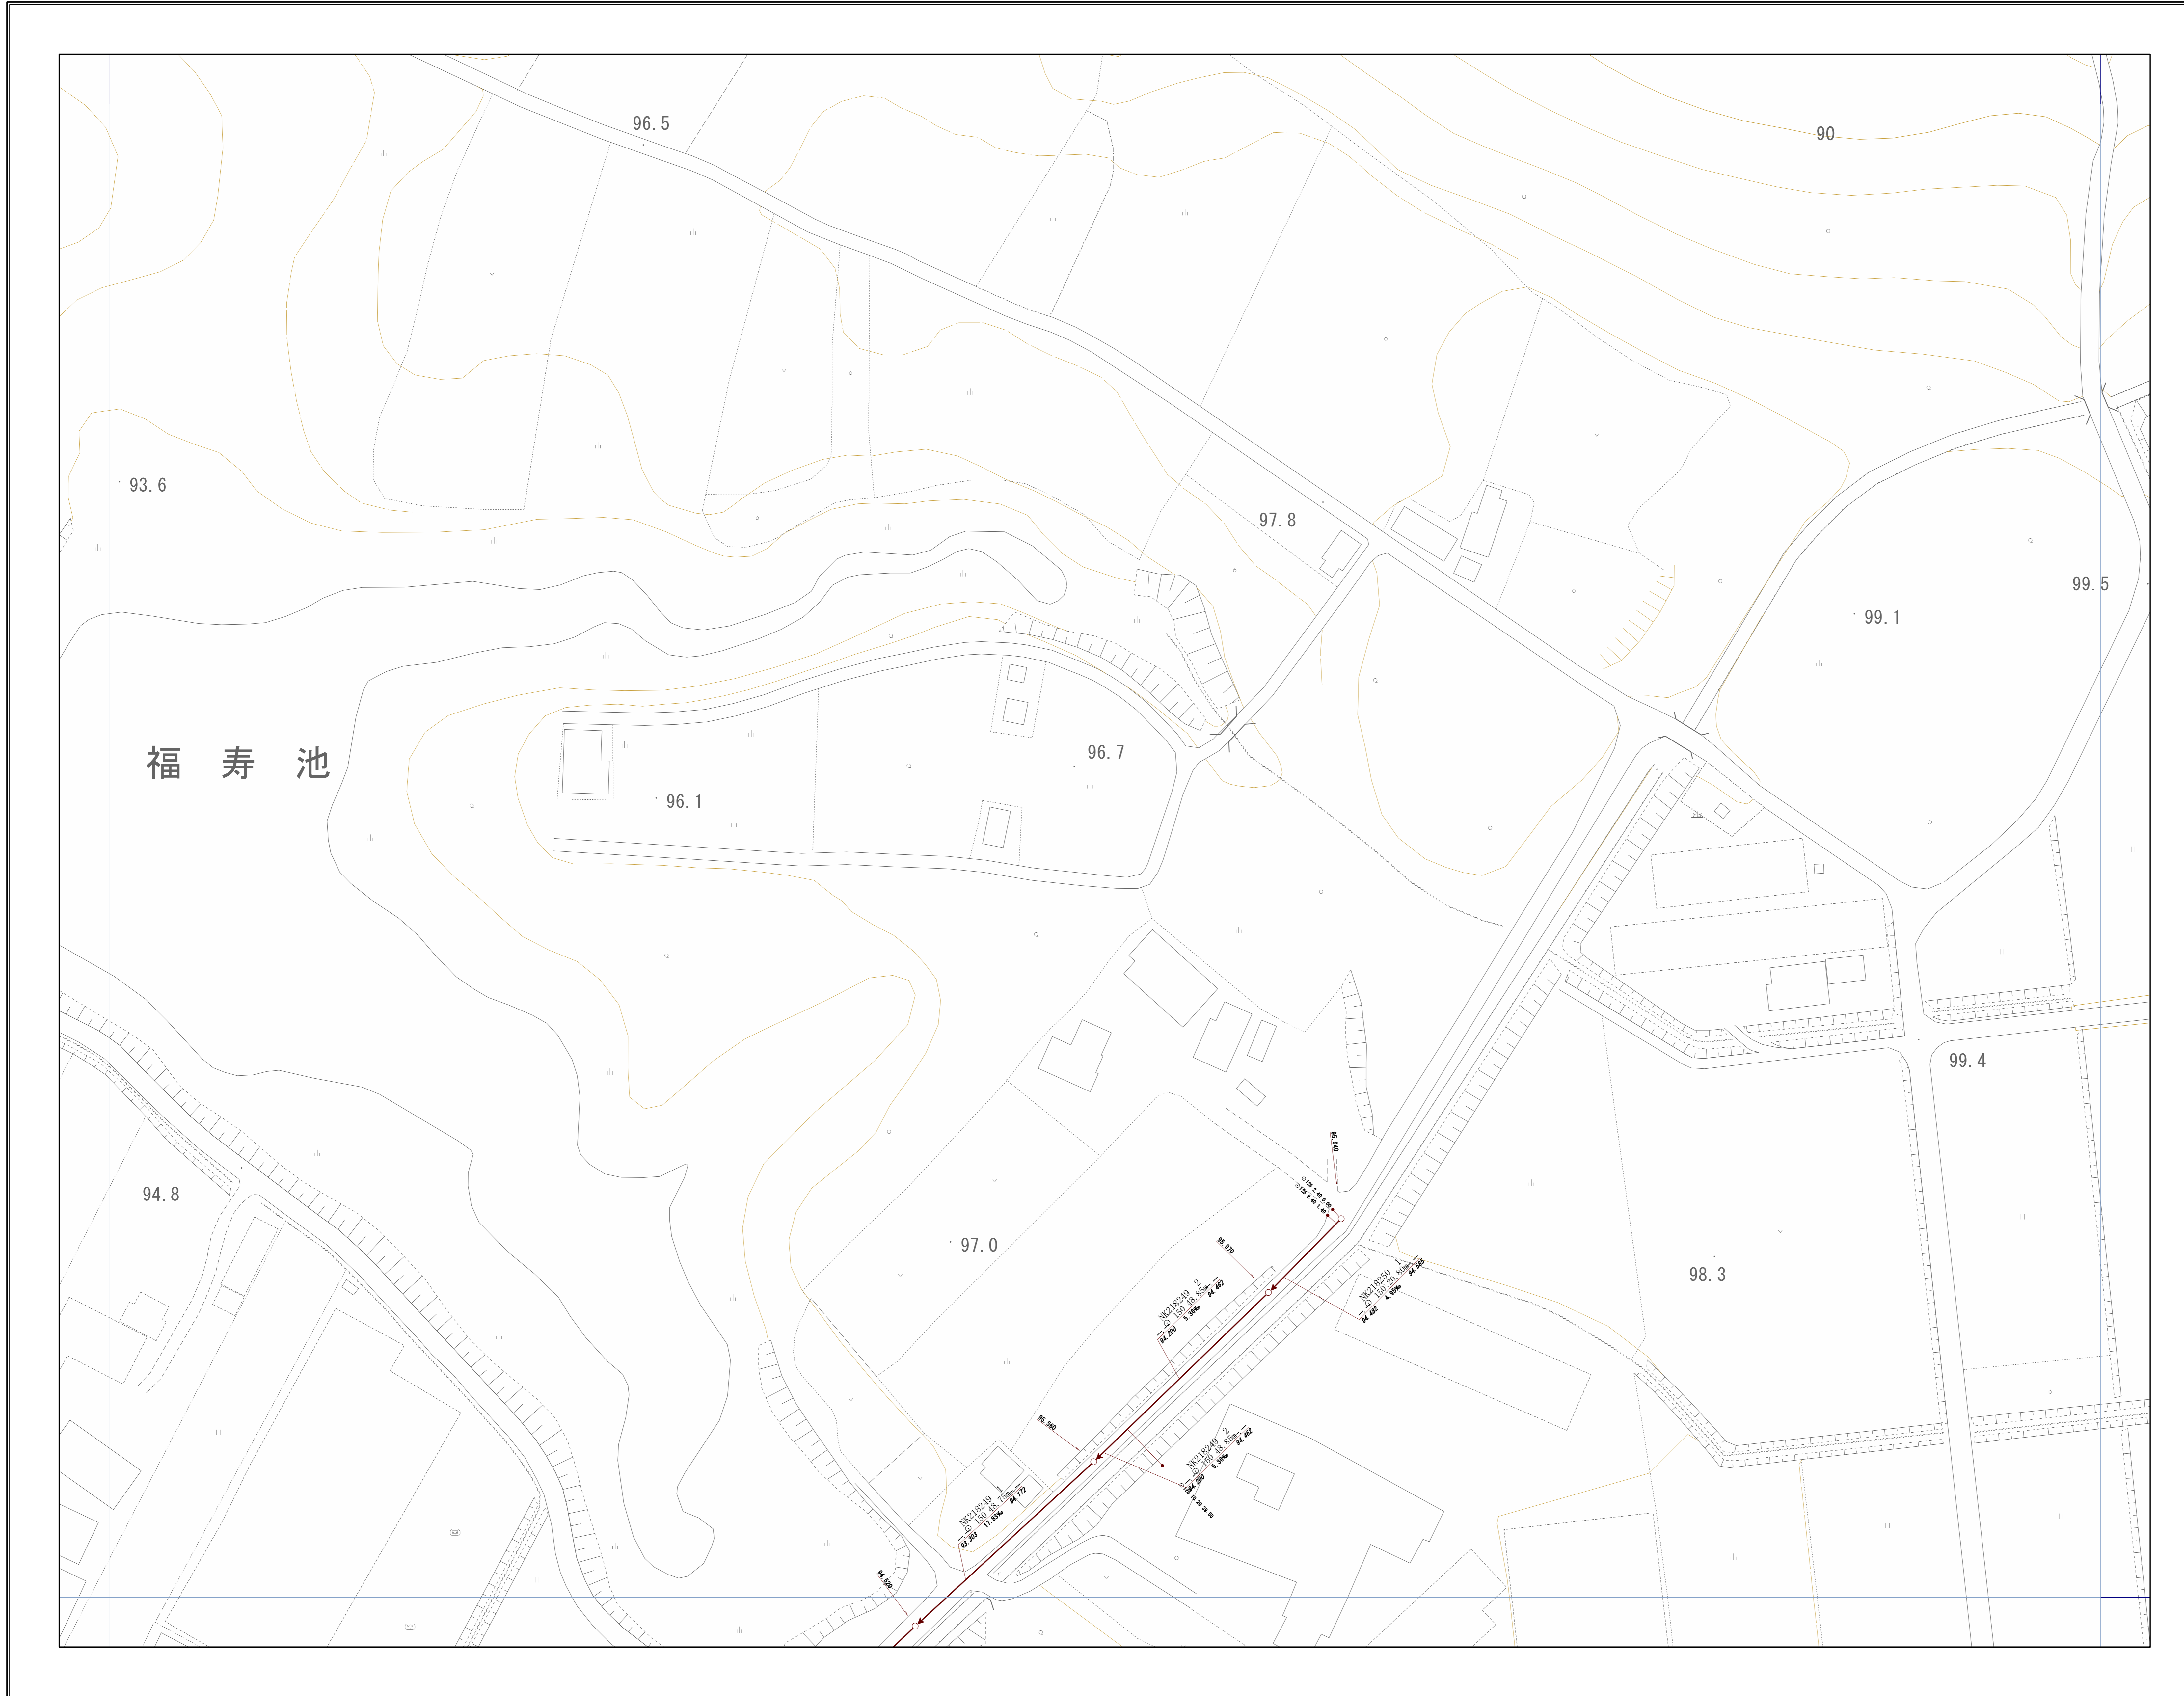


神戸市建設局
下水道部

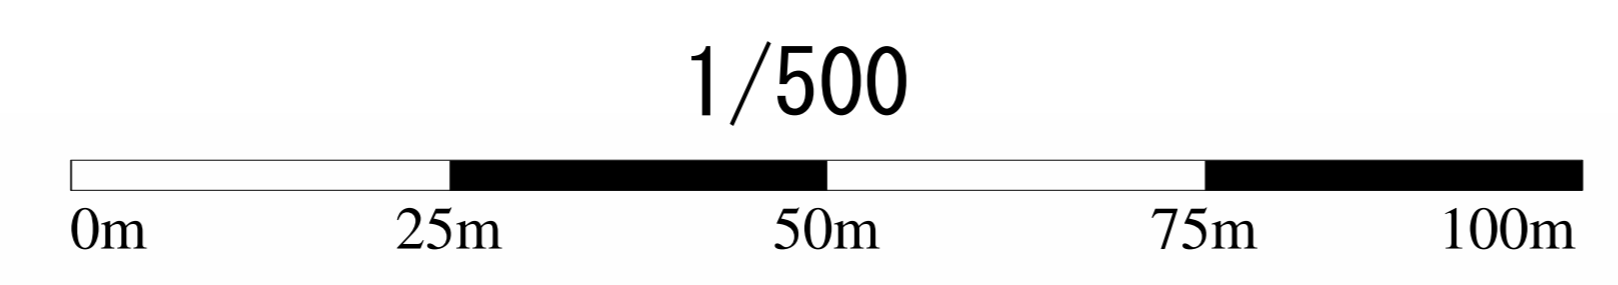


管路施設図

OF5493	OF5494	OF5495
OF6403	OF6404	OF6405
OF6413	OF6414	OF6415

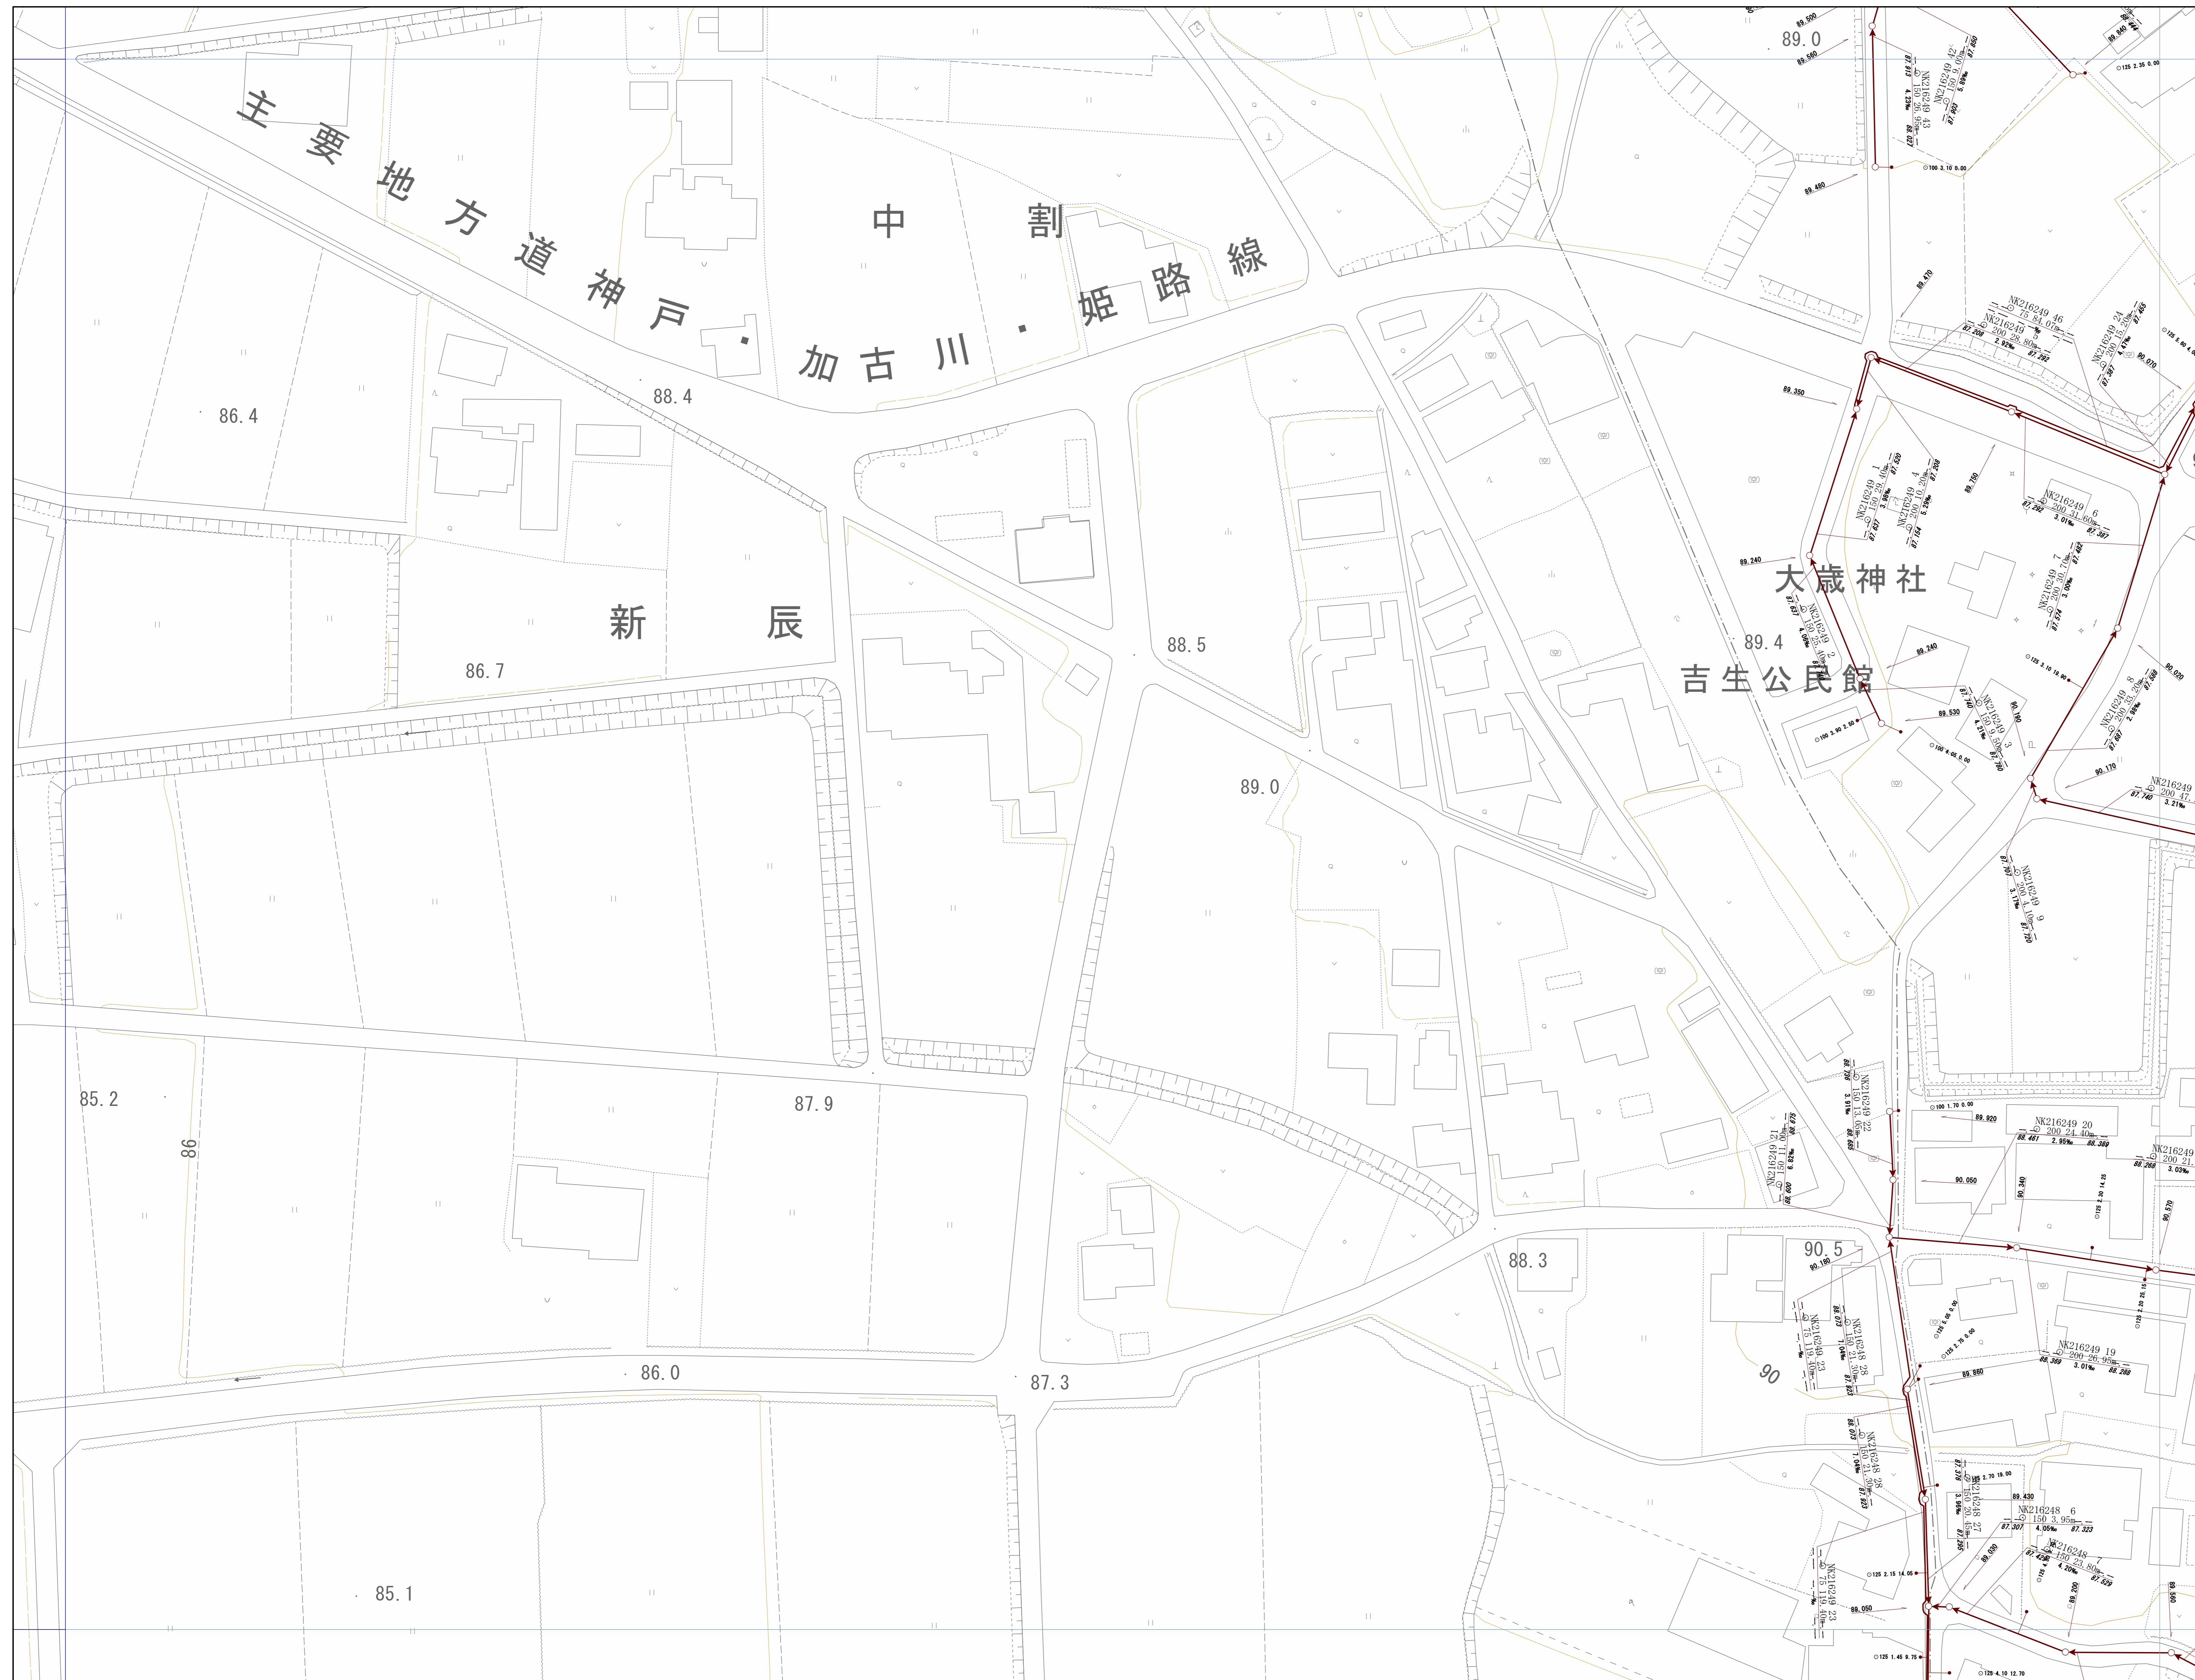


神戸市建設局
下水道部

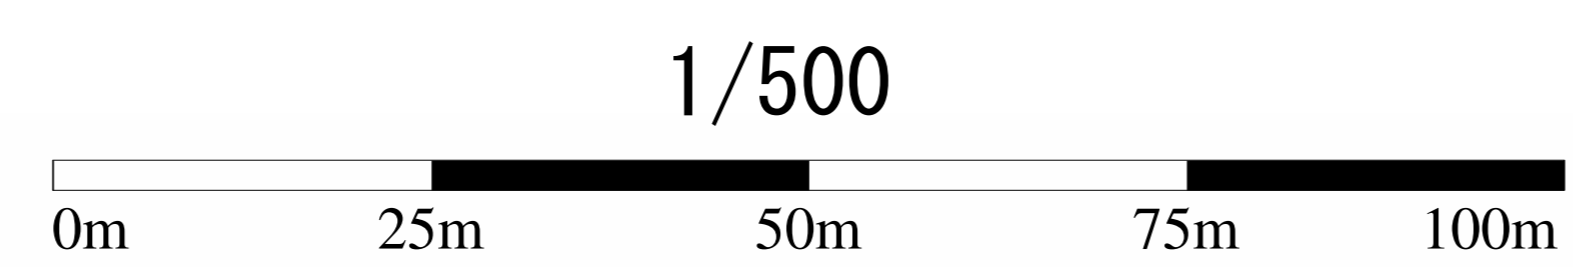


管路施設図

OF5494	OF5495	OF5496
OF6404	OF6405	OF6406
OF6414	OF6415	OF6416

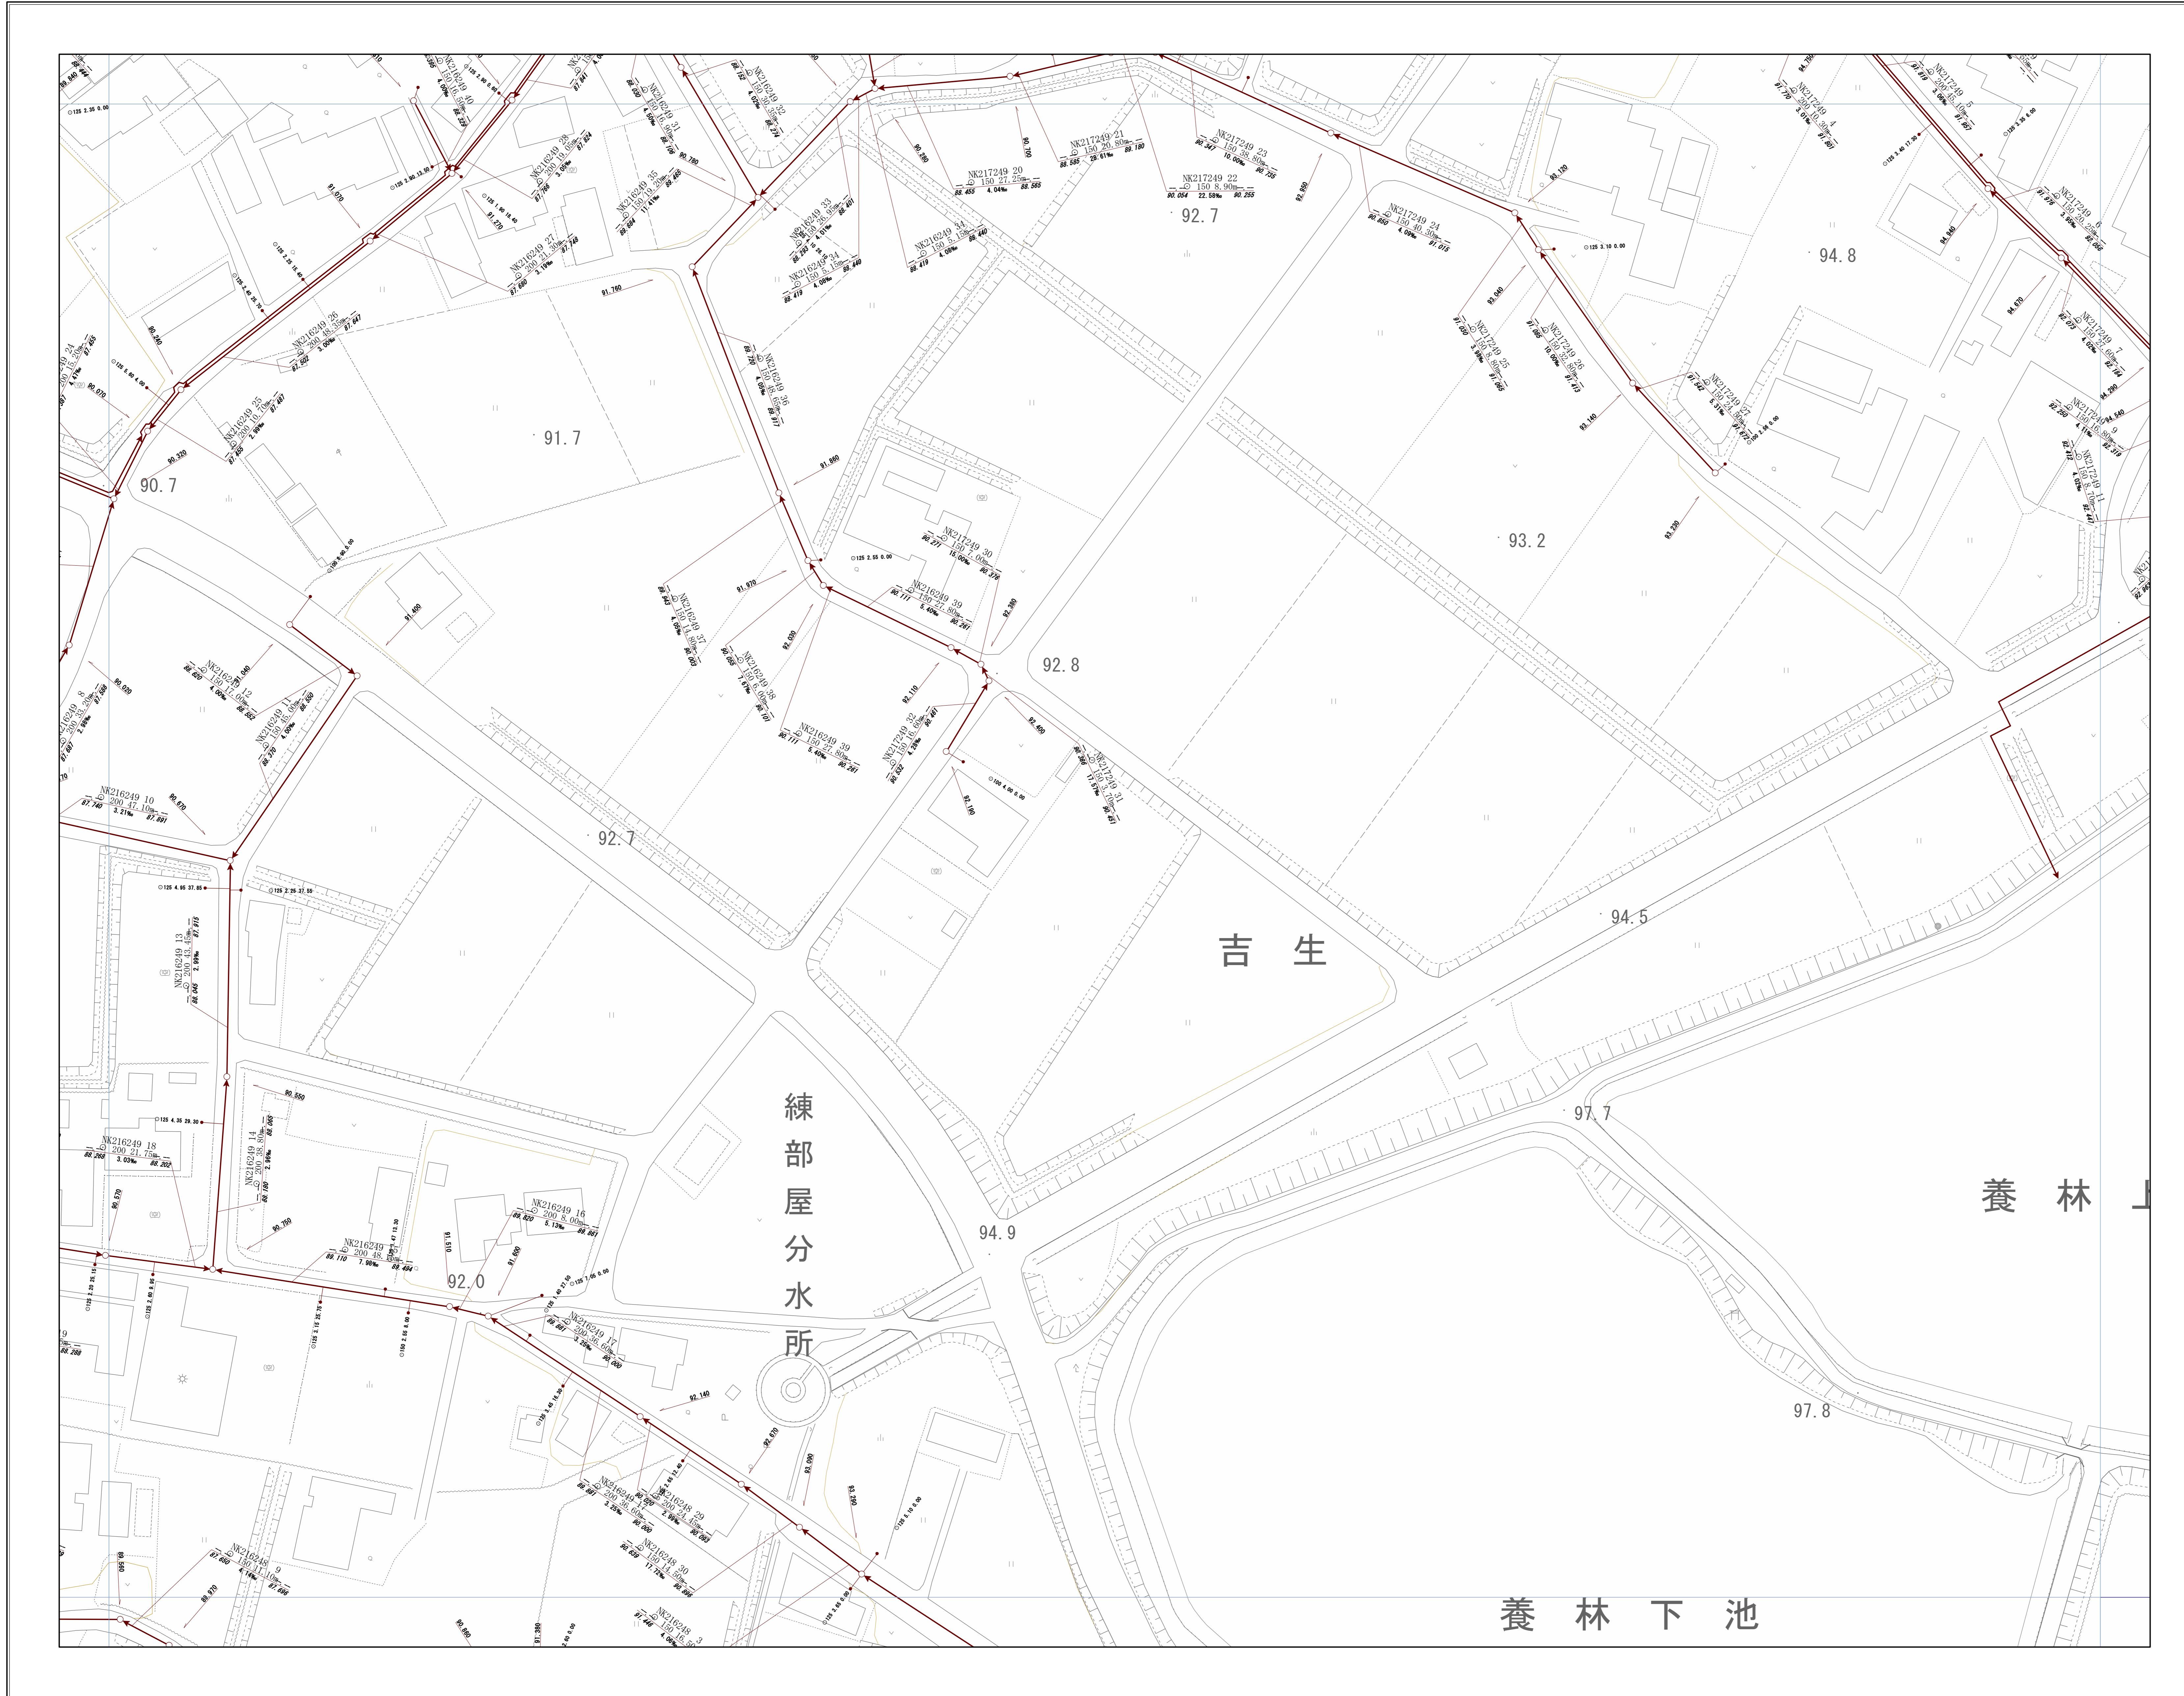


神戸市建設局下水道部


1/500

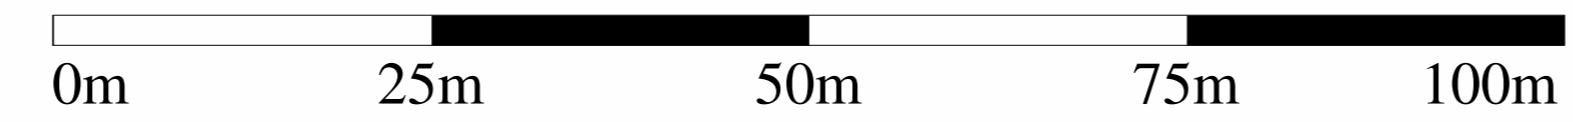

管路施設図

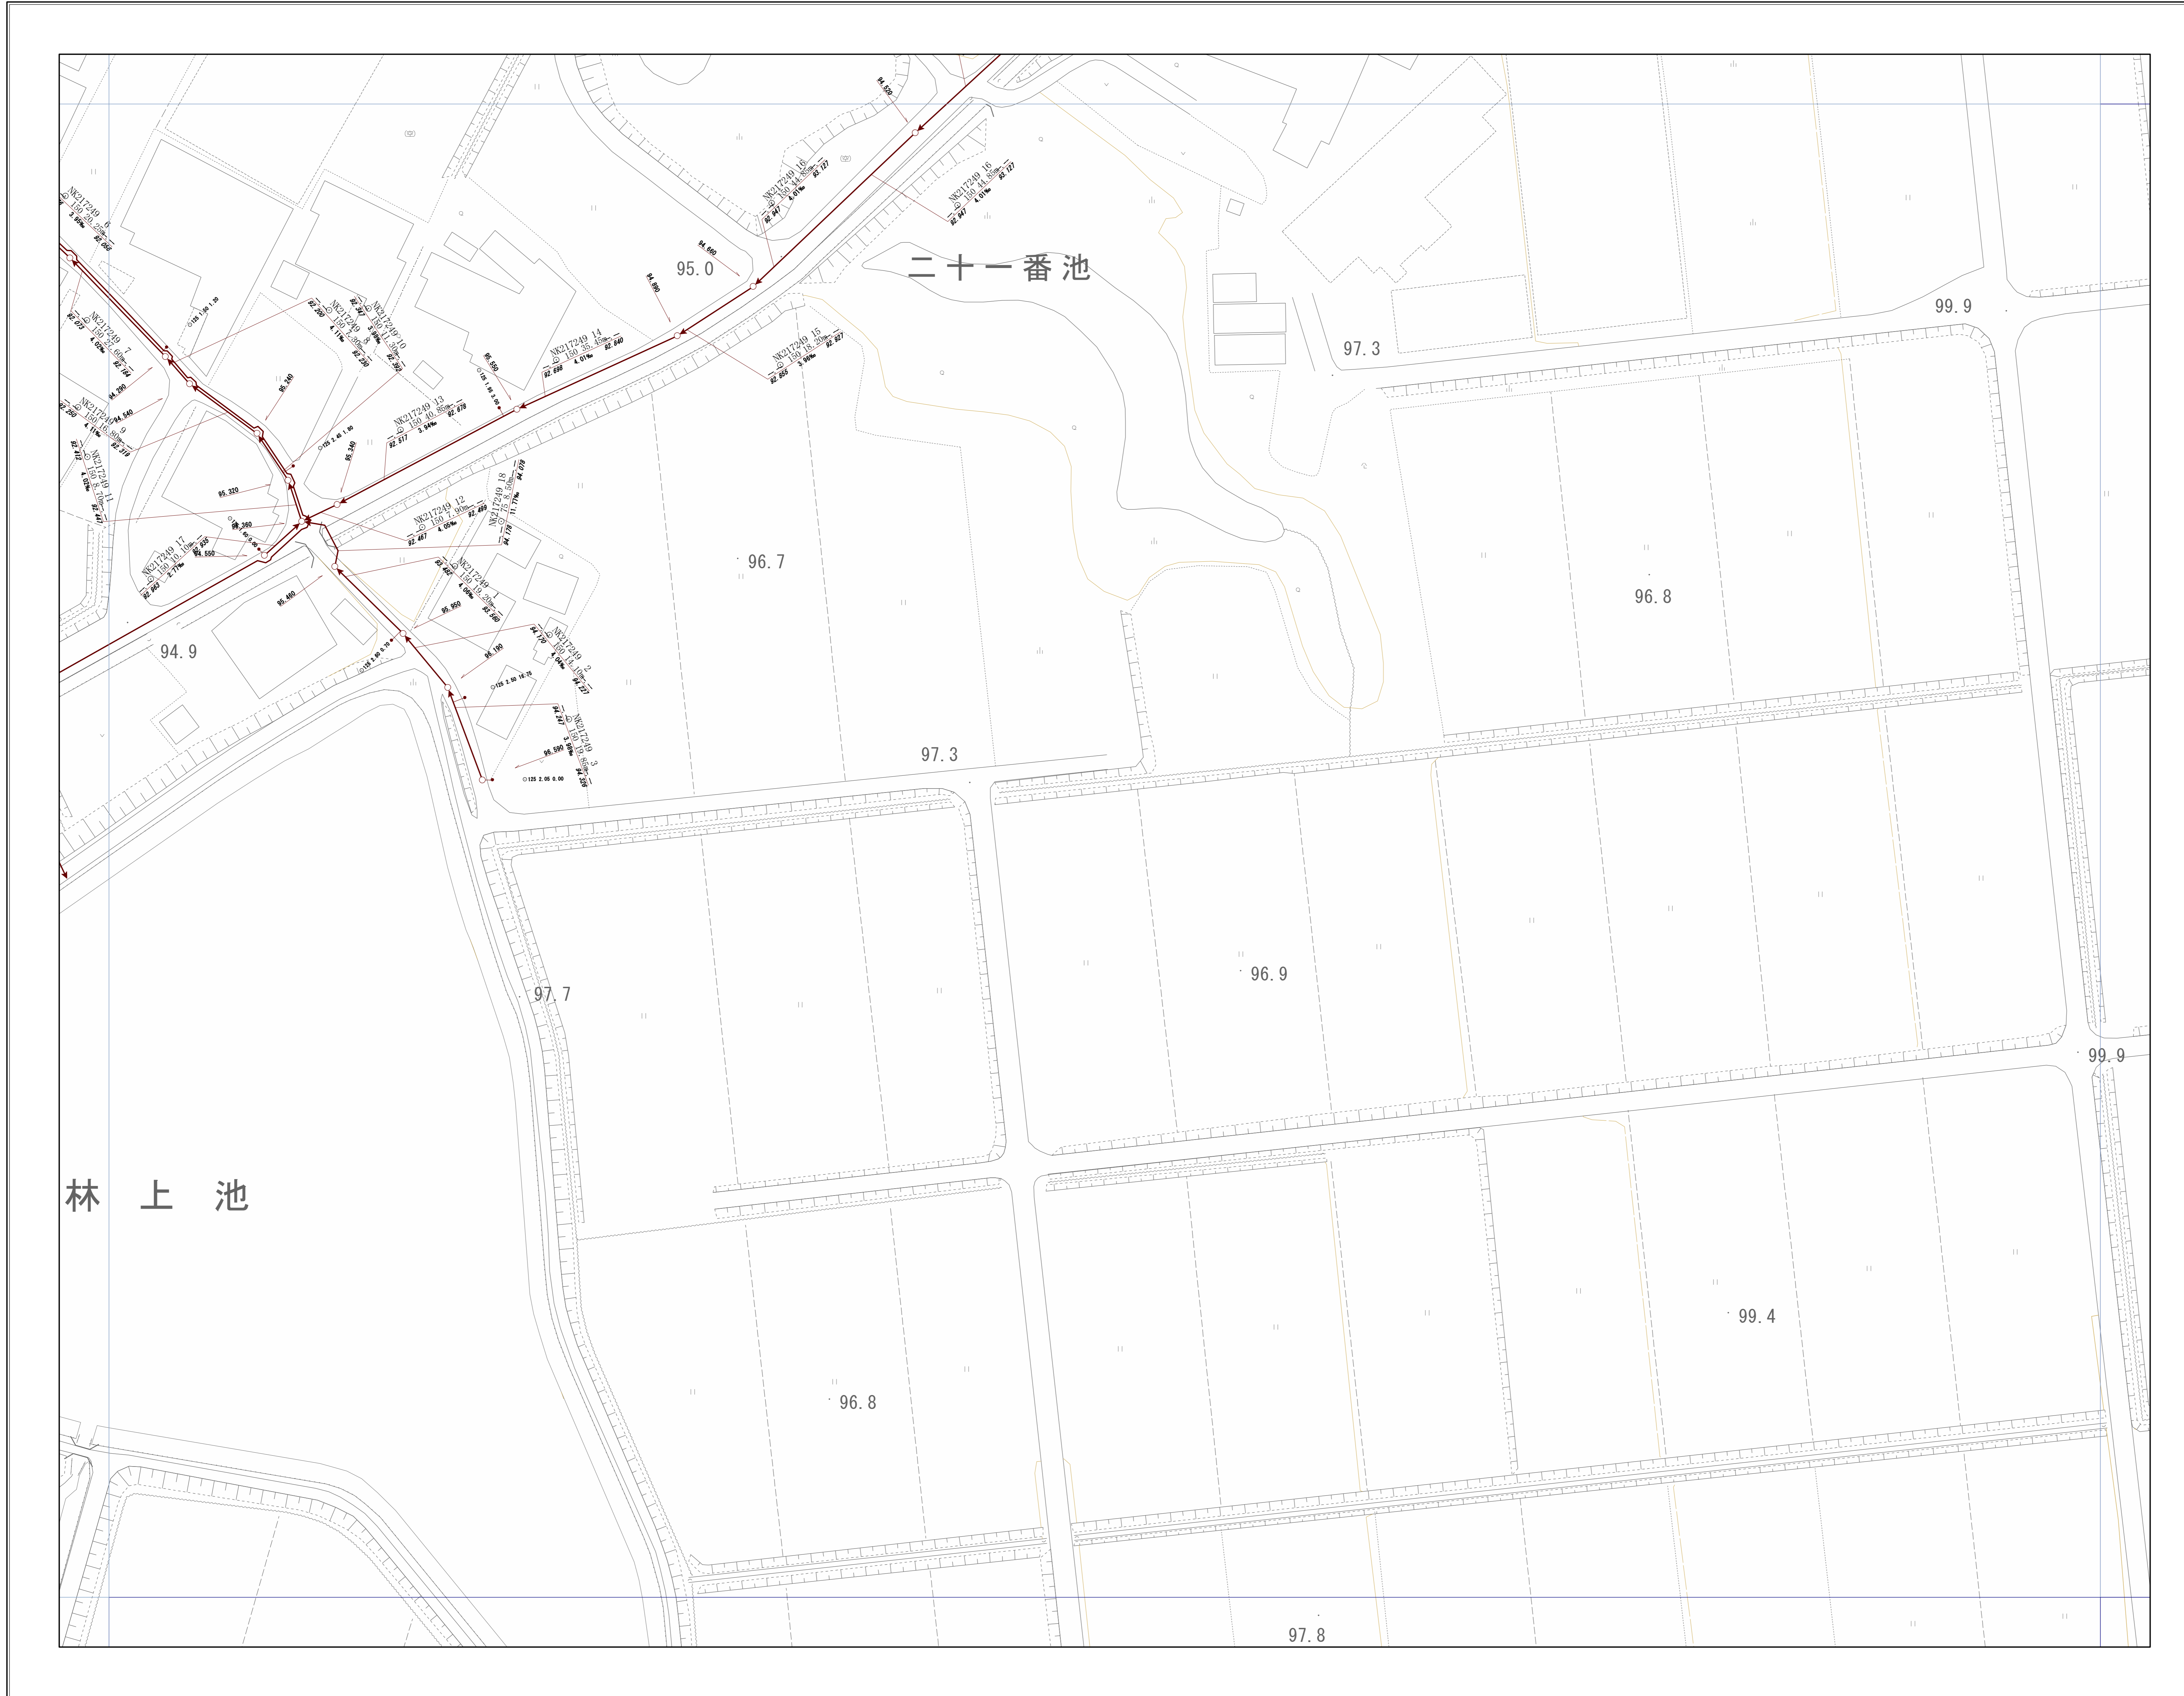


OF5495	OF5496	OF5497
OF6405	OF6406	OF6407
OF6415	OF6416	OF6417

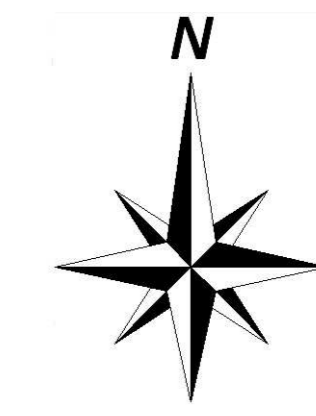

神戸市建設局
下水道部

1/500

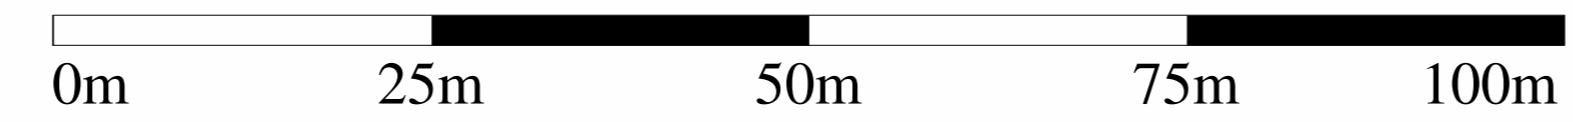


管路施設図

OF6403	OF6404	OF6405
OF6413	OF6414	OF6415
OF6423	OF6424	OF6425




東幡用水第2線部屋分水工


神戸市建設局
下水道部

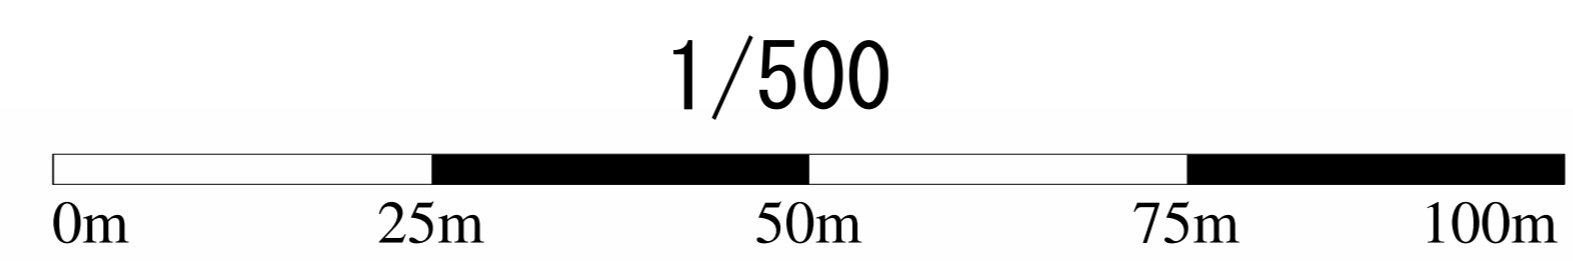

管路施設図

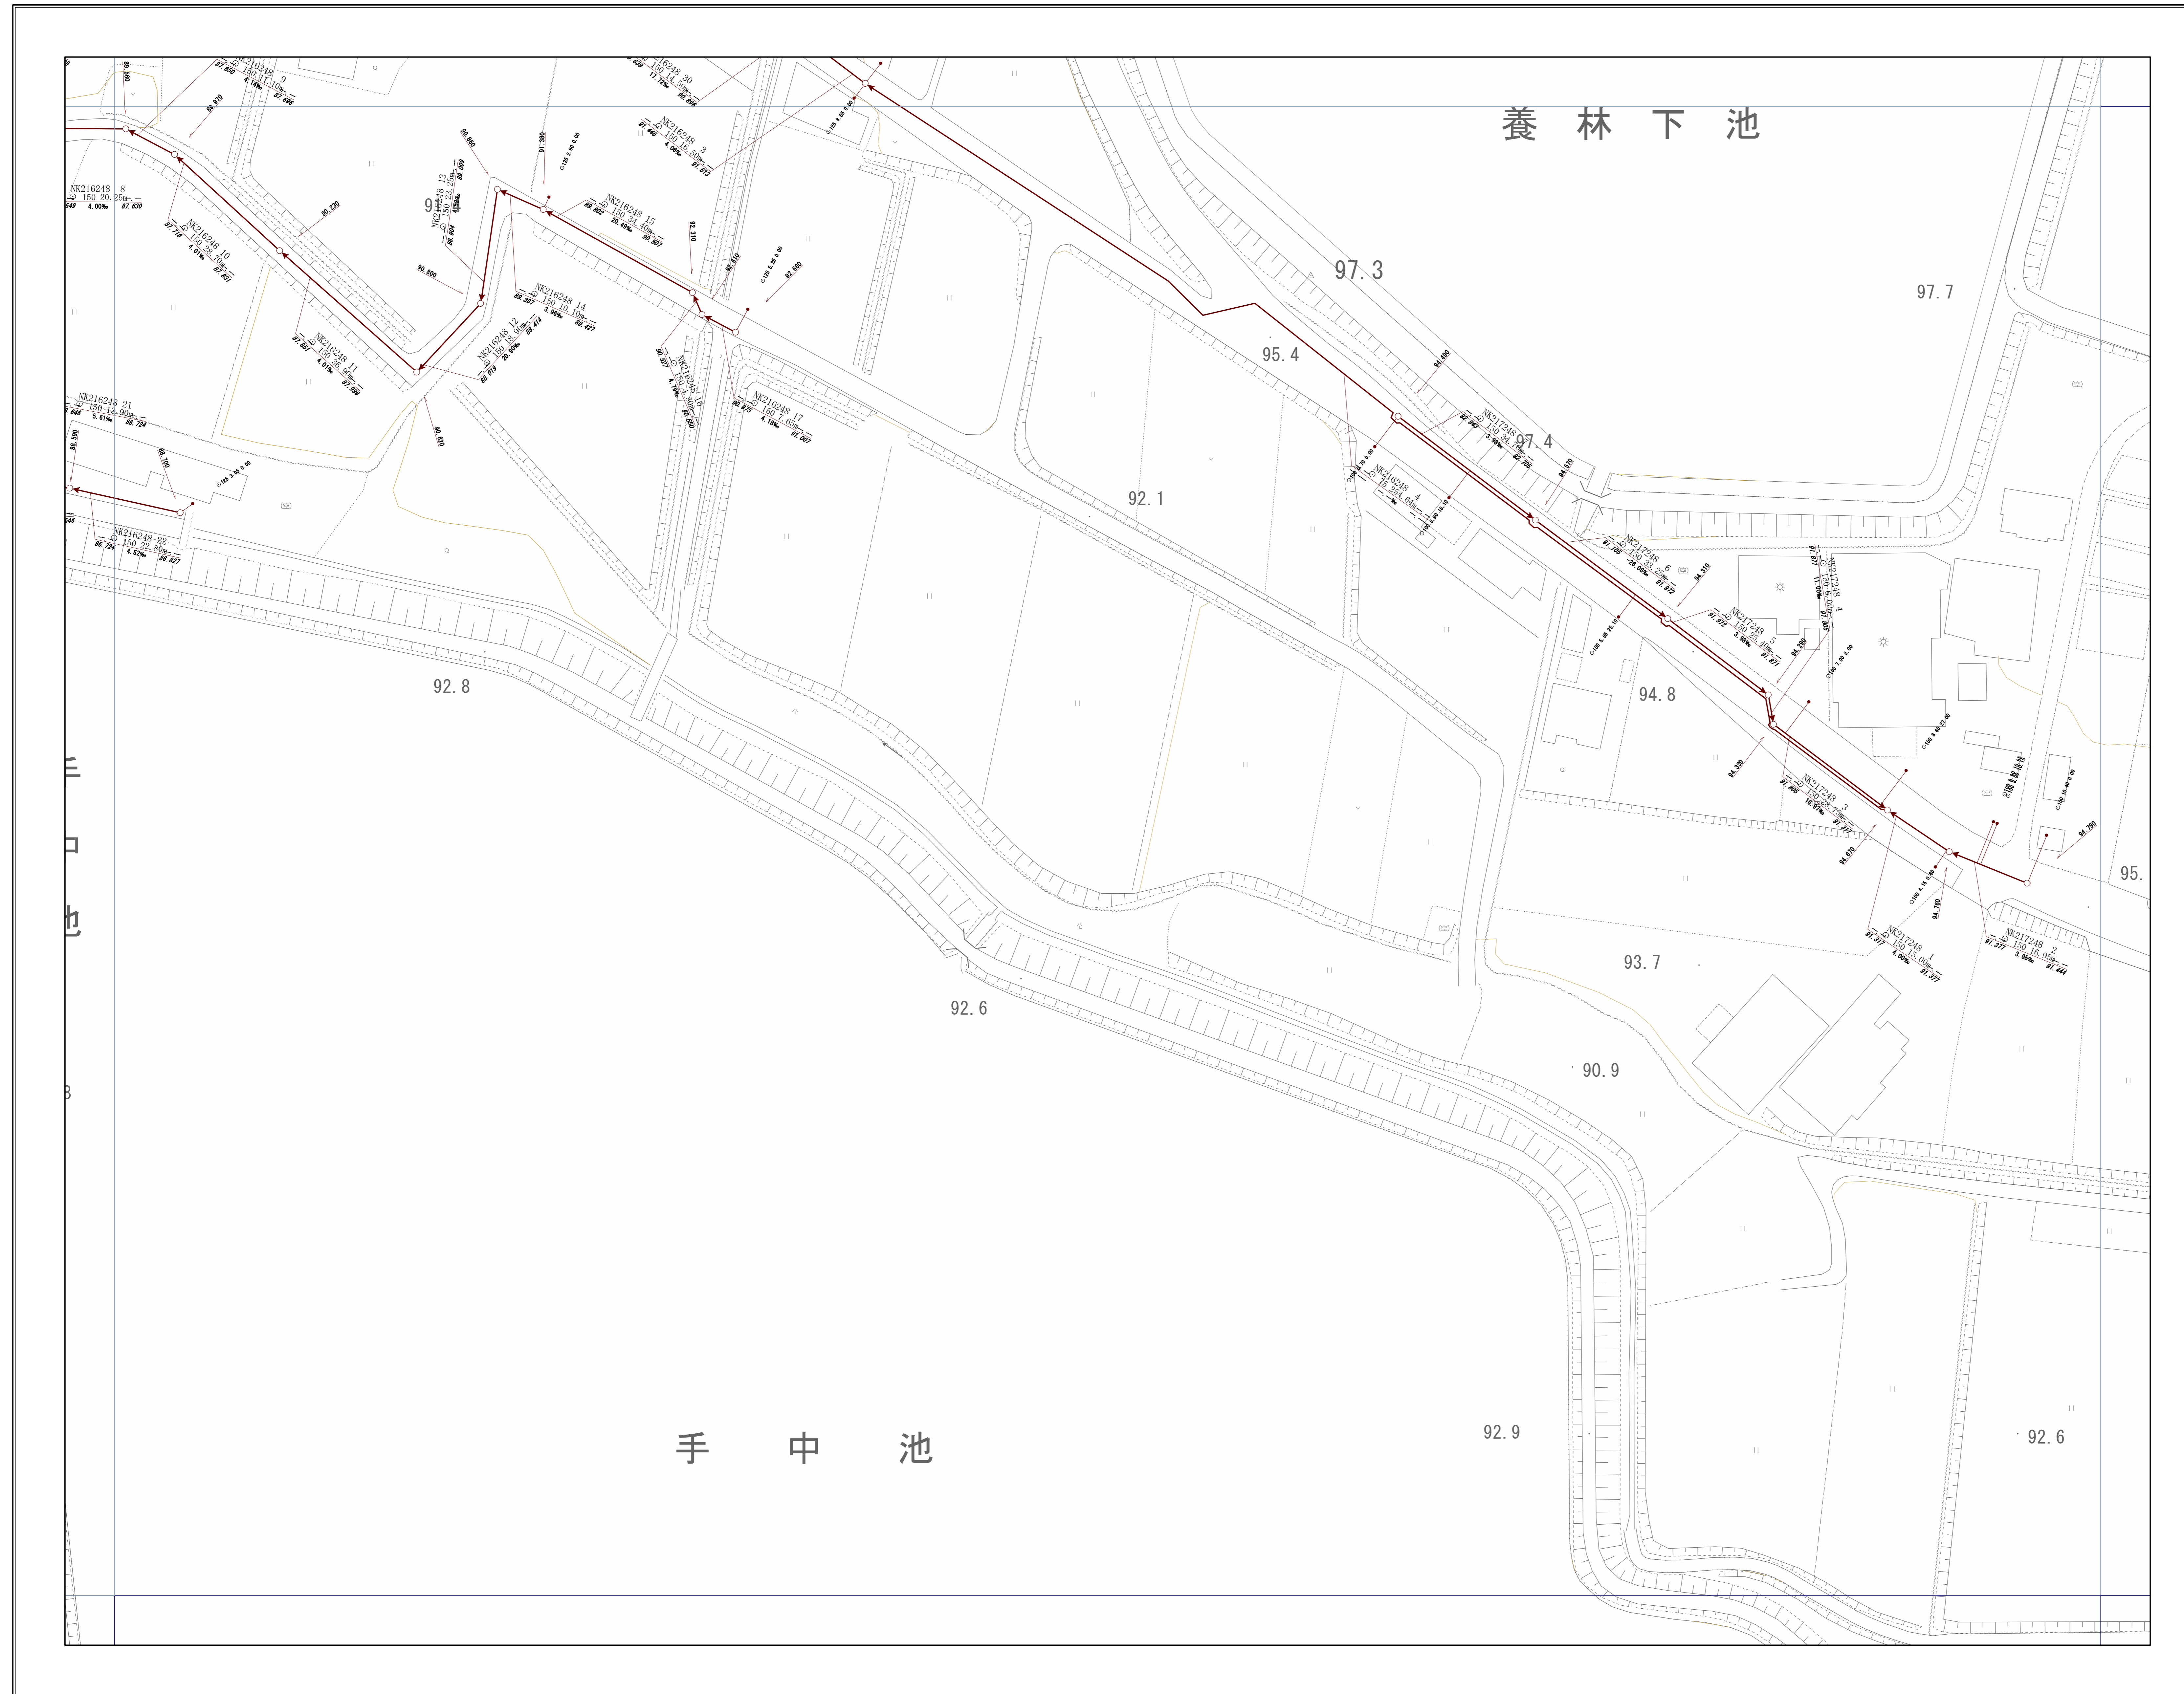

OF6404	OF6405	OF6406
OF6414	OF6415	OF6416
OF6424	OF6425	OF6426

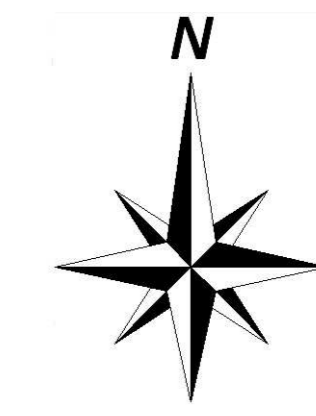

神戸市建設局下水道部

