


ポートアイランド確定図 S=1:1,000 港島中町2丁目

平成3年6月作成

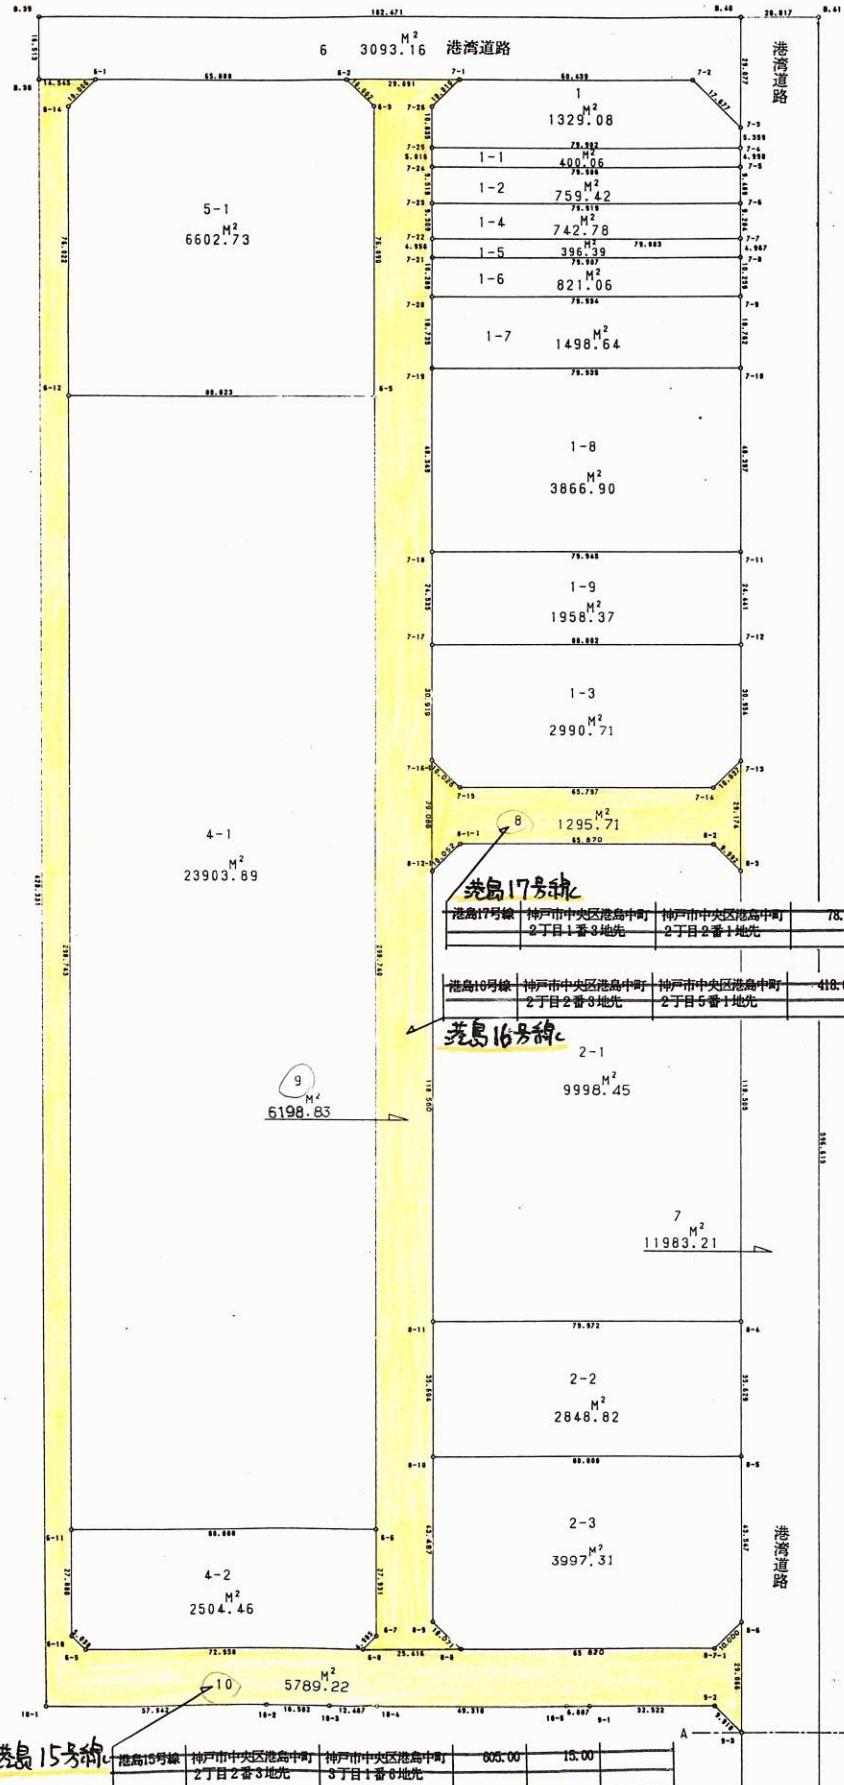

地番 1 地目			
所有者			
点名	X	Y	辺長
7-1	-147069.369	80875.138	10.010
7-26	-147078.878	80872.010	10.835
7-25	-147088.529	80876.934	79.302
7-4	-147052.466	80948.235	5.359
7-3	-147047.675	80945.833	17.677
7-2	-147042.078	80929.055	60.439
面積			1329.0802960
地積			1329.08

地番 1-1 地目			
所有者			
点名	X	Y	辺長
7-25	-147088.529	80876.934	5.016
7-24	-147093.008	80879.192	79.906
7-5	-147056.927	80950.488	4.998
7-4	-147052.466	80948.235	79.902
面積			400.0646910
地積			400.06

地番 1-2 地目			
所有者			
点名	X	Y	辺長
7-24	-147093.008	80879.192	9.518
7-23	-147101.506	80883.478	79.919
7-6	-147065.393	80954.773	9.489
7-5	-147056.927	80950.488	79.906
面積			759.4221245
地積			759.42

地番 1-3 地目			
所有者			
点名	X	Y	辺長
7-17	-147205.231	80935.795	30.919
7-16-1	-147232.833	80949.727	10.026
7-15	-147235.881	80959.278	65.797
7-14	-147206.178	81017.989	10.037
7-13	-147196.641	81021.116	30.954
7-12	-147169.024	81007.135	80.002
面積			2990.7109795
地積			2990.71

地番 1-4 地目			
所有者			
点名	X	Y	辺長
7-23	-147101.506	80883.478	9.309
7-22	-147109.806	80887.693	79.883
7-7	-147073.687	80958.944	9.284
7-6	-147065.393	80954.773	79.919
面積			742.7864690
地積			742.78

地番 1-5 地目			
所有者			
点名	X	Y	辺長
7-22	-147109.806	80887.693	4.956
7-21	-147114.233	80889.921	79.907
7-8	-147078.113	80961.198	4.967
7-7	-147073.687	80958.944	79.883
面積			396.3938955
地積			396.39

地番 1-6 地目			
所有者			
点名	X	Y	辺長
7-21	-147114.233	80889.921	10.289
7-20	-147123.433	80894.527	79.934
7-9	-147087.274	80965.815	10.259
7-8	-147078.113	80961.198	79.907
面積			821.0662955
地積			821.06

地番 1-7 地目			
所有者			
点名	X	Y	辺長
7-20	-147123.433	80894.527	18.735
7-19	-147140.156	80902.973	79.935
7-10	-147104.021	80974.274	18.762
7-9	-147087.274	80965.815	79.934
面積			1498.6459750
地積			1498.64

地番 1-8 地目			
所有者			
点名	X	Y	辺長
7-19	-147140.156	80902.973	48.349
7-18	-147183.315	80924.765	79.945
7-11	-147147.218	80996.097	48.397
7-10	-147104.021	80974.274	79.935
面積			3866.9095070
地積			3866.90

地番 1-9 地目			
所有者			
点名	X	Y	辺長
7-18	-147183.315	80924.765	24.535
7-17	-147205.231	80935.795	80.002
7-12	-147169.024	81007.135	24.441
7-11	-147147.218	80996.097	79.945
面積			1958.3774640
地積			1958.37

地番 2-1 地目			
所有者			
点名	X	Y	辺長
8-1-1	-147249.218	80995.970	10.052
8-12-1	-147258.780	80962.869	118.560
8-11	-147364.523	81016.488	79.972
8-4	-147328.391	81087.832	118.505
8-3	-147222.700	81034.232	9.992
8-2	-147219.514	81024.762	65.870
面積			9998.4511255
地積			9998.45

地番 2-2 地目			
所有者			
点名	X	Y	辺長
8-11	-147364.523	81016.488	35.004
8-10	-147396.286	81032.575	80.000
8-5	-147360.163	81103.955	35.629
8-4	-147328.391	81087.832	79.972
面積			2848.8257225
地積			2848.82

地番 2-3 地目			
所有者			
点名	X	Y	辺長
8-10	-147396.286	81032.575	43.487
8-9	-147455.153	81052.081	10.071
8-8	-147438.147	81061.697	65.820
8-7-1	-147408.494	81120.450	10.000
8-6	-147399.011	81123.632	43.547
8-5	-147360.163	81103.955	80.000
面積			3967.3186615
地積			3967.31

地番 4-1 地目			
所有者			
点名	X	Y	辺長
6-12	-147189.584	80821.640	298.743
6-11	-147456.116	80956.577	80.008
6-6	-147420.009	81027.974	298.740
6-5	-147153.473	80893.052	80.023
面積			23503.8953185
地積			23503.89

地番 4-2 地目			
所有者			
点名	X	Y	辺長
6-11	-147456.116	80956.577	27.880
6-10	-147480.999	80969.152	5.038
6-9	-147482.588	80973.933	72.958
6-8	-147449.658	81039.037	4.985
6-7	-147444.924	81040.599	27.931
6-6	-147420.009	81027.974	80.008
面積			2504.4677450
地積			2504.46

地番 5-1 地目			
所有者			
点名	X	Y	辺長
6-1	-147112.236	80790.383	10.066
6-14	-147121.757	80787.306	76.022
6-12	-147189.584	80821.640	80.023
6-5	-147153.473	80893.052	76.090
6-3	-147085.587	80858.684	10.002
6-2	-147082.489	80849.174	65.888
面積			6602.7388010
地積			6602.73

地番 6 地目			
所有者			
点名	X	Y	辺長
8-39	-147104.058	80769.915	16.513
8-38	-147118.780	80777.393	14.545
6-1	-147112.236	80790.383	65.888
6-2	-147082.489	80849.174	29.091
7-1	-147069.369	80875.138	60.439
7-2	-147042.078	80929.065	17.677
7-3	-147047.675	80945.833	29.077
B.40	-147021.709	80932.747	182.471
面積			3093.1642480
地積			3093.16

地番 7 地目			
所有者			
点名	X	Y	辺長
B.40	-147021.709	80932.747	29.077
7-3	-147047.675	80945.833	5.359
7-4	-147052.466	80948.235	4.998
7-5	-147056.927	80950.488	9.489
7-6	-147065.393	80954.773	9.284
7-7	-147073.687	80958.944	4.967
7-8	-147078.113	80961.198	10.259
7-9	-147087.274	80965.815	18.762
7-10	-147104.021	80974.274	48.397
7-11	-147147.218	80996.097	24.441
7-12	-147169.024	81007.135	30.954
7-13	-147196.641	81021.116	29.174
8-3	-147222.700	81034.232	118.505
8-4	-147328.391	81087.832	35.629
8-5	-147360.163	81103.955	43.547
8-6	-147399.011	81123.632	29.066
9-3	-147424.952	81136.743	36.617
9-4	-147457.635	81153.255	46.860
9-5	-147499.430	81174.464	5.983
11-2	-147504.766	81177.171	29.194
6-12	-147189.584	80821.640	298.743
6-11	-147456.116	80956.577	80.008
6-6	-147420.009	81027.974	298.740
6-5	-147153.473	80893.052	80.023
面積			23503.8953185
地積			23503.89

地番 8 地目			
所有者			
点名	X	Y	辺長
7-16-1	-147232.833	80949.727	29.086
8-12-1	-147258.780	80962.869	10.052
8-1-1	-147249.218	80965.815	65.870
8-2	-147219.514	81024.762	9.992
8-3	-147222.700	81034.232	29.174
7-13	-147196.641	81021.116	10.037
7-14	-147206.178	81017.989	65.797
7-15	-147235.881	80959.278	10.026
面積			1295.7166180
地積			1295.71

地番 9 地目			
所有者			
点名	X	Y	辺長
6-2	-147082.489	80849.174	10.002
6-3	-147085.587	80858.684	76.090
6-5	-147153.473	80893.052	298.740
6-6	-147420.009	81027.974	27.931
6-7	-147444.924	81040.599	4.985
6-8	-147449.658	81039.037	25.416
8-8	-147438.147	81061.697	10.071
8-9	-147435.153	81052.081	43.487
8-10	-147396.286	81032.575	35.604
8-11	-147364.523	81016.488	118.560
8-12-1	-147258.780	80962.869	29.086
7-16-1	-147232.833	80949.727	30.919
7-17	-147205.231	80935.795	24.535
7-18	-147183.315	80924.765	48.349
7-19	-147147.218	80996.097	18.735
7-20	-147123.433	80894.527	10.289
7-21	-147114.233	80889.921	4.956
7-22	-147109.806		